


Prinzipschnitt M 1:100
Entwässerung

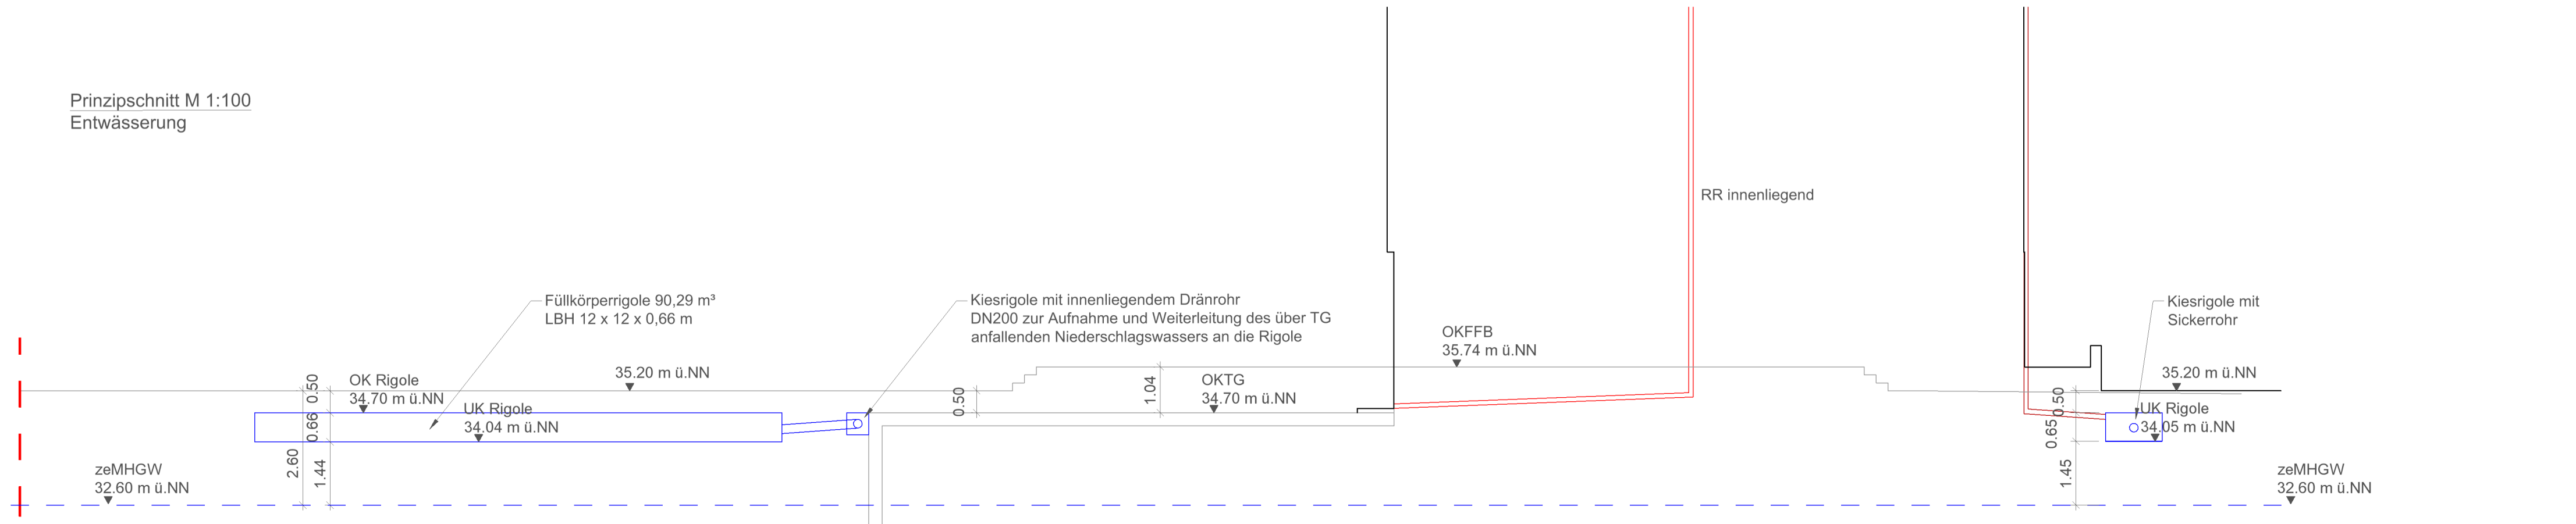

RR innenliegend

zeMHGW
32,60 m ü.NN

35,20 m ü.NN

OKFFB
35,74 m ü.NN

OKTG
34,70 m ü.NN

UK Rigole
34,05 m ü.NN

zeMHGW
32,60 m ü.NN